


DO NOT SCALE - IF IN DOUBT ASK

## NOTES


1. ALL DIMENSIONS IN MILLIMETRES UNLESS NOTED OTHERWISE.
2. DO NOT SCALE FROM THIS DRAWING.

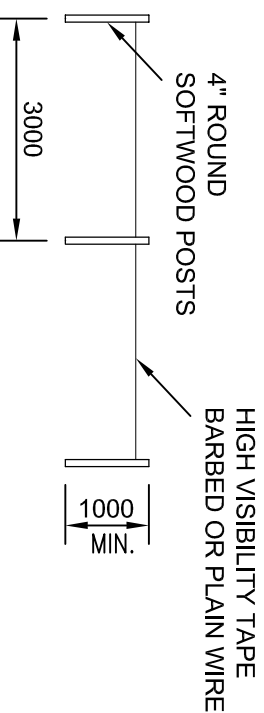

CAN BE UP TO 6000 SPACING


## DEMARCATIION FENCING SINGLE STRAND (3 TYPES)

USED ACROSS CULTIVATED,  
WOODED AREAS & COUNTRYSIDE  
FOOTPATH/BRIDGE PATH

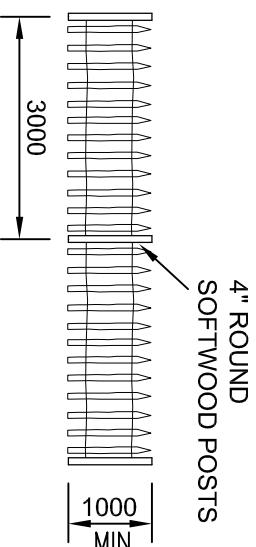

## CHESTNUT PALE FENCING

USED AT ACCESS POINTS FROM HIGHWAY

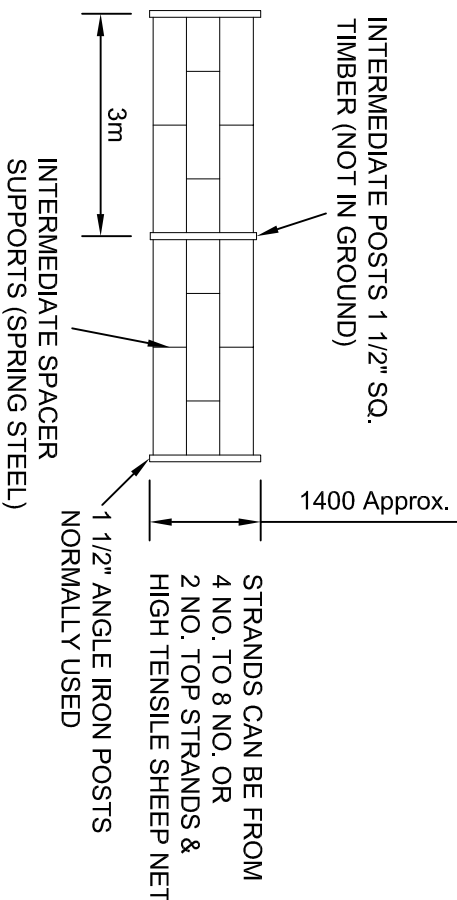


## INTERMEDIATE SPACER SUPPORTS (SPRING STEEL)

NORMALLY USED

STRANDS CAN BE FROM  
4 NO. TO 8 NO. OR  
2 NO. TOP STRANDS &  
HIGH TENSILE SHEEP NET  
" ANGLE IRON POSTS  
MALLY USED


**HIGH TENSILE FENCING (Strained in  
Approx. 30m Lengths) - FENCING TYPE 'G'**

Approx. 30m Lengths) - FENCING TYPE 'G'

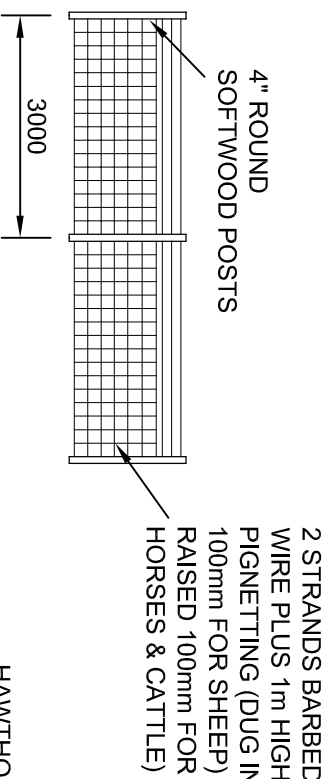

## BARBED WIRE & MESH

USED ACROSS GRAZING LAND FOR SHEEP, CATTLE & HORSES FINISHED HEIGHT 1.4m ABOVE GROUND LEVEL

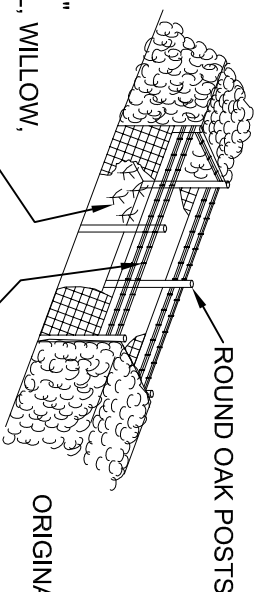

PERMANENT FENCE  
HEDGE  
REINSTATEMENT


## ROUND OAK POSTS

ORIGINAL HEDGE



HAWTHORN "QUICKS"  
BLACKTHORN, HAZEL, WILLOW  
ALDER, BUCKTHORN,  
DOGWOOD, HONEYSUCKLE &  
GUELDER ROSE PLANTED IN 2  
ROWS STAGGERED AT 330mm  
CENTRES TO MATCH ORIGINAL  
AS FAR AS POSSIBLE. PLANTS  
TO BE AT LEAST 2 YEARS OLD.

## HEDGE CROSSING

3 DOUBLE STRANDS  
BARBED WIRE WITH  
RABBIT NETTING  
(BURIED 150mm).  
ENDS CLOSED OFF WITH  
3 STRANDS BARBED  
WIRE AND RABBIT  
NETTING

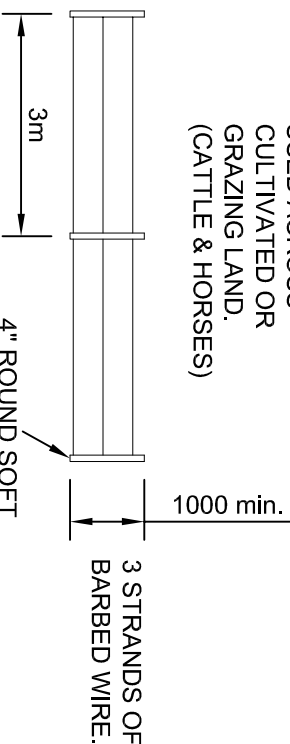

### TRIPLE STRAND (2 Types) - FENCING TYPE 'C'

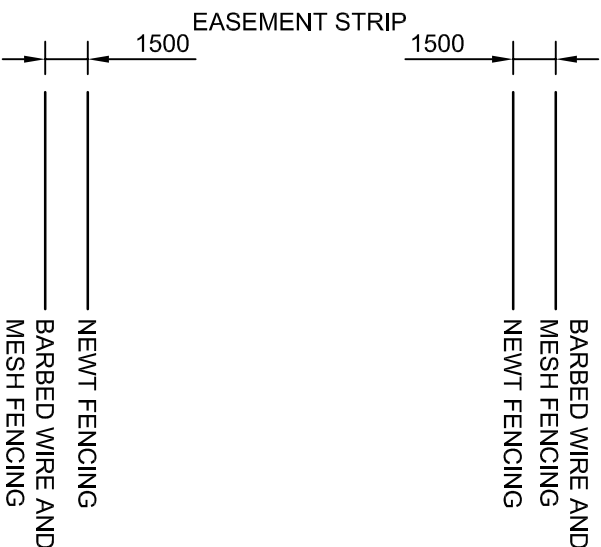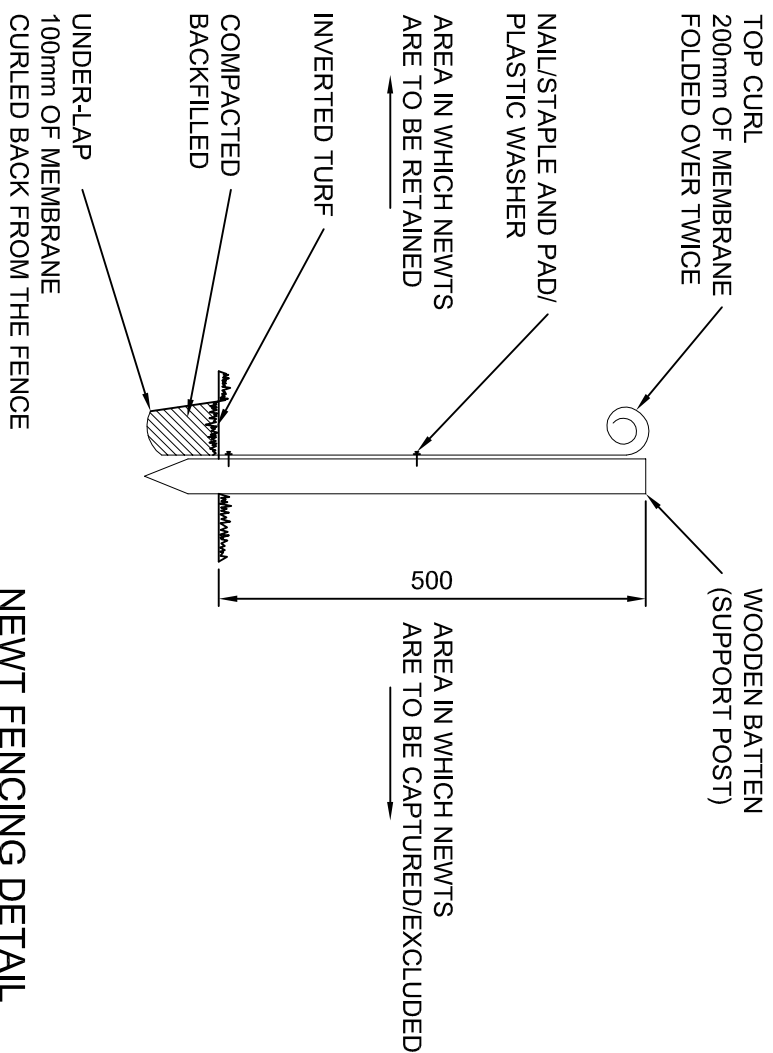[illegible]

## South east water

SOUTH EAST WATER PLC  
ROCFORT RD  
SNODLAND  
KENT ME6 5AH  
TEL: 0845 223511  
FAX: 01634 873910

Project Name: **CHANGING**

## STANDARD DETAILS

## FENCING DETAILS

Drawn By: PP	Checked By: ACB	Approved By: GW	Date: 23.06.10
OS Reference:			
Drawing No.: 67344/012		Scale: NTS	Sheet Size: A3
		Rev: 0	