
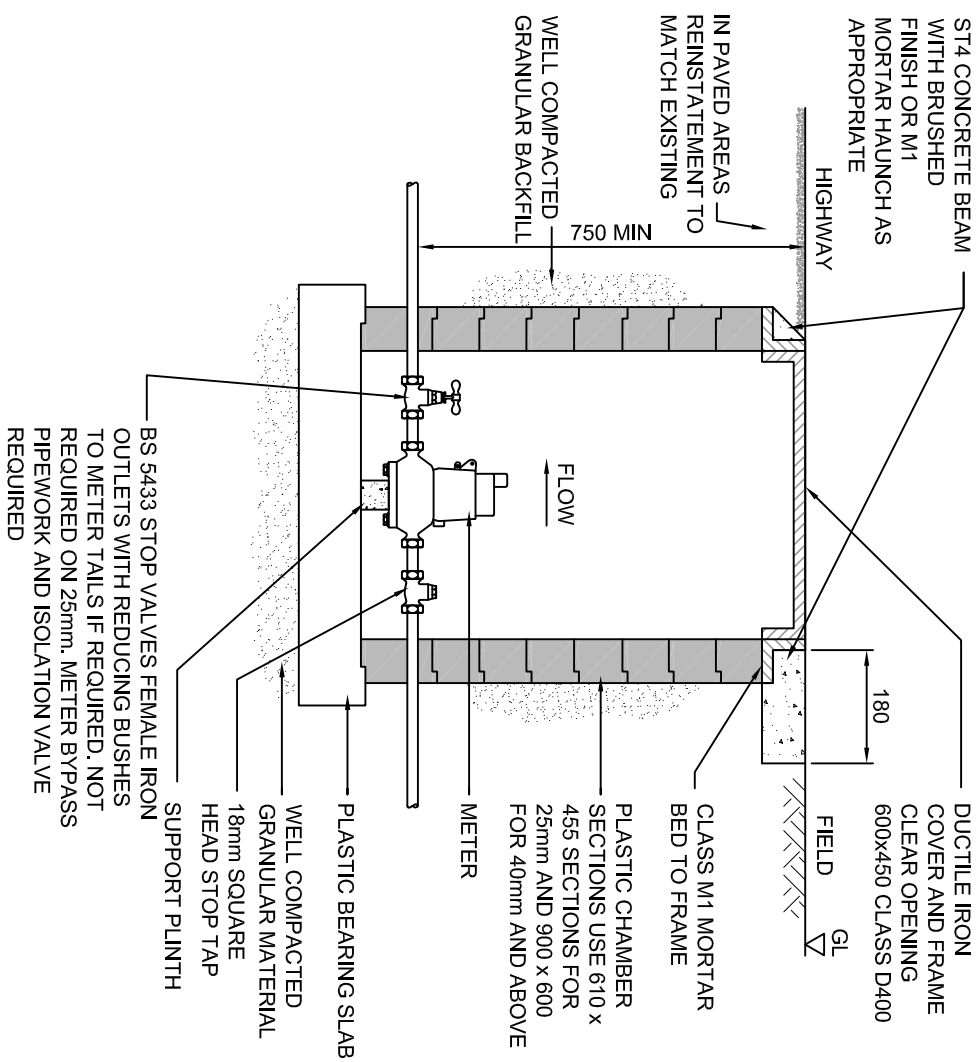



DO NOT SCALE - IF IN DOUBT ASK

NOTES

1. ALL DIMENSIONS IN MILLIMETRES
UNLESS NOTED OTHERWISE.
2. DO NOT SCALE FROM THIS DRAWING.

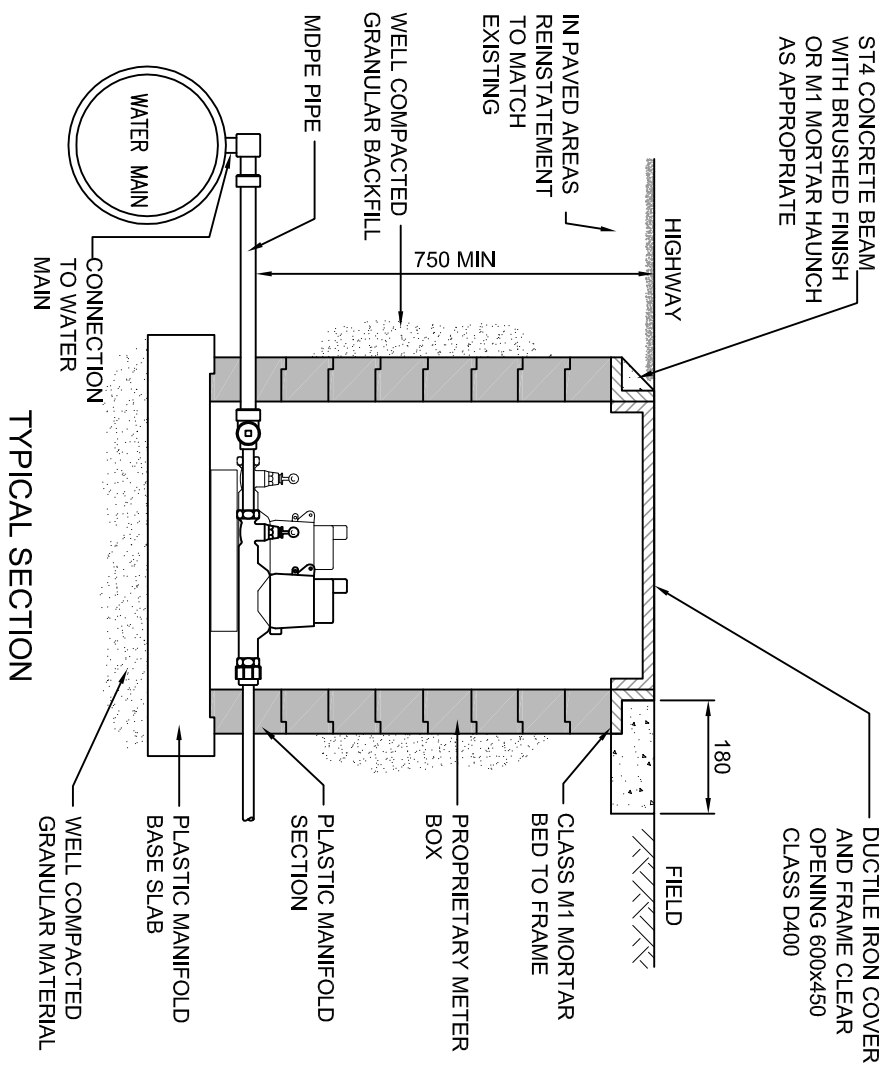

- NOTES:
1. THIS METER CHAMBER TO BE USED IN AREAS SUBJECT TO TRAFFIC LOADING
2. METER TO BE POSITIONED CENTRALLY WITHIN CHAMBER

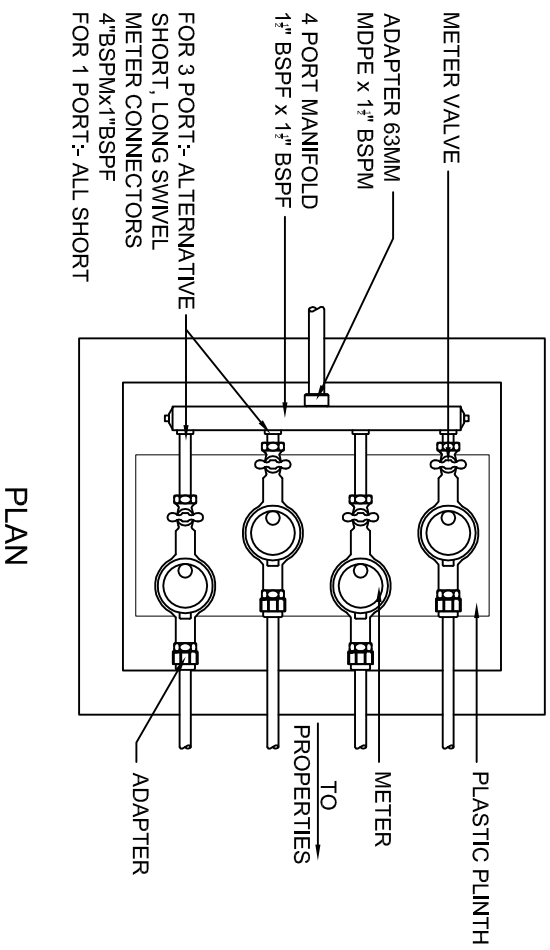

- NOTES:
1. CHAMBER SIZE IS DEPENDANT UPON NUMBER OF METERS & MAY BE REVISED ACCORDINGLY.

TYPICAL METER MANIFOLD ARRANGEMENT

0	FINAL	KH	ACB	GW	23.06.10
Row	Description	Drawn	Checked	Approved	Date

South East Water

SOUTH EAST WATER PLC
ROCFORT RD
SNODLAND
KENT ME6 5AH

TEL: 0845 2235111
FAX: 01634 873910

Project Name:

STANDARD DETAILS

Drawing Title:

METER CHAMBER /
BOUNDARY BOX FOR
METER > 25mm

Driven By:	Checked By:	Approved By:	Date:
KLH	ACB	GW	23.06.10

Drawing No.: 67344/018	Scale: N.T.S.	Sheet Size: A3	Rev.: 0
----------------------------------	-------------------------	--------------------------	-------------------