
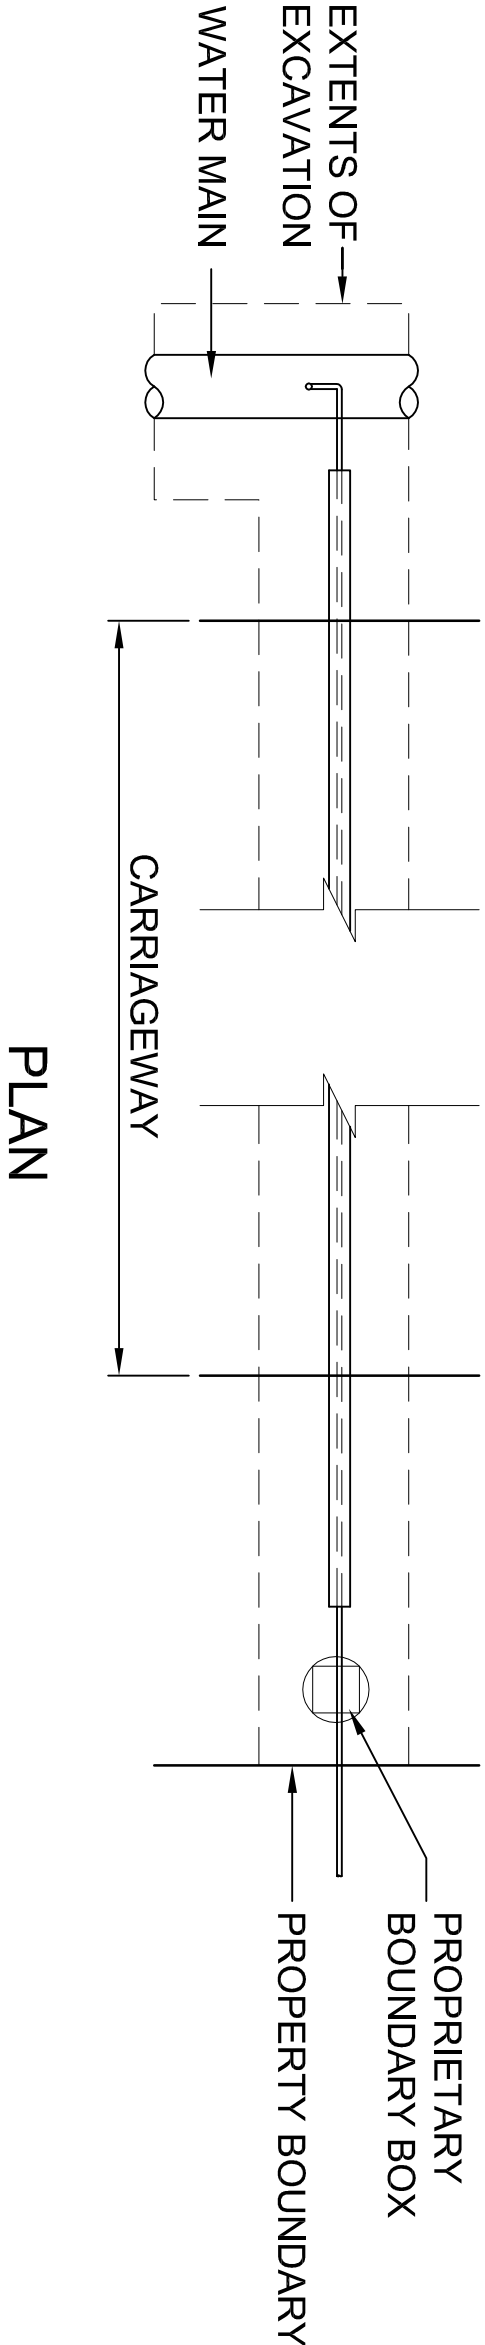


NOTES

- 1. ALL DIMENSIONS IN MILLIMETRES UNLESS NOTED OTHERWISE.
- 2. DO NOT SCALE FROM THIS DRAWING.
- 3. PROPRIETARY BOUNDARY BOXES NOT TO BE USED IN AREAS SUBJECT TO TRAFFIC LOADING.

PROPERTY BOUNDARY
DEVELOPER'S/OWNER'S RESPONSIBILITY

SEW RESPONSIBILITY

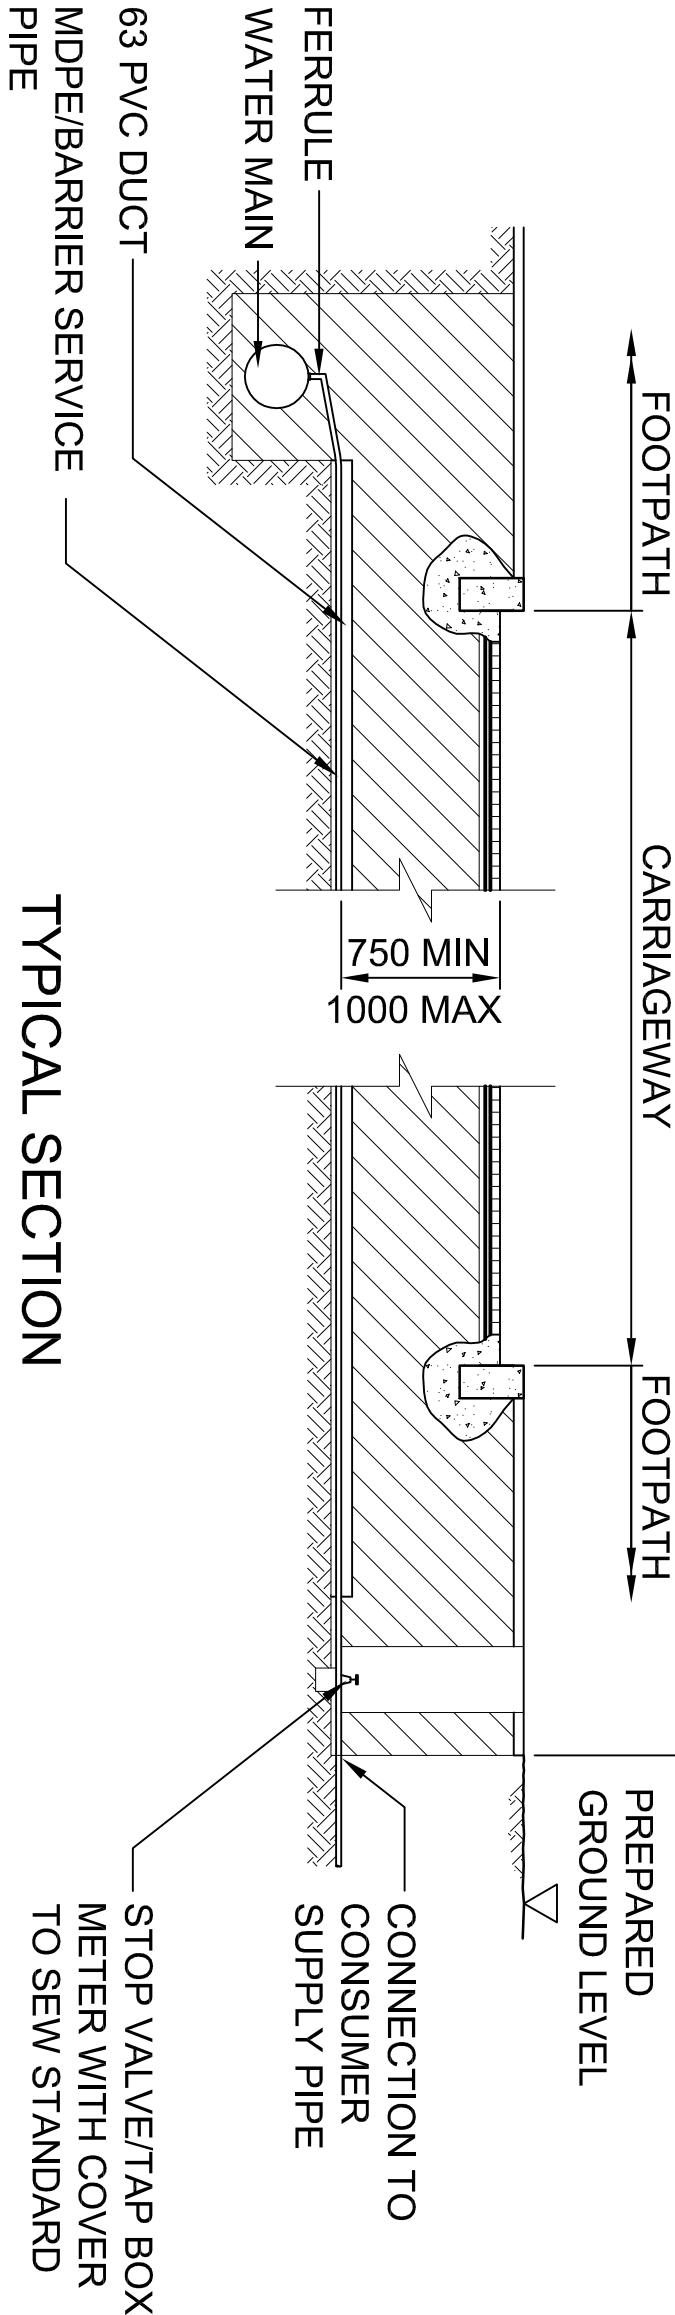

Drawing Title			
TYPICAL SERVICE ARRANGEMENT			
Project Name:			
SOUTH EAST WATER PLC ROCFORT RD SMOULAND KENT ME6 5AH			
TEL: 0845 2235111 FAX: 01634 873910			
Drawing No: 67344/016			
Drawn By: KLH		Checked By: ACB	
Approved By: GW		Date: 23.06.10	
Scale: N.T.S.			
Sheet Size: A4			
Rev: 0			