


DO NOT SCALE - IF IN DOUBT ASK

NOTES

1. ALL DIMENSIONS IN MILLIMETRES UNLESS NOTED OTHERWISE.
2. DO NOT SCALE FROM THIS DRAWING.

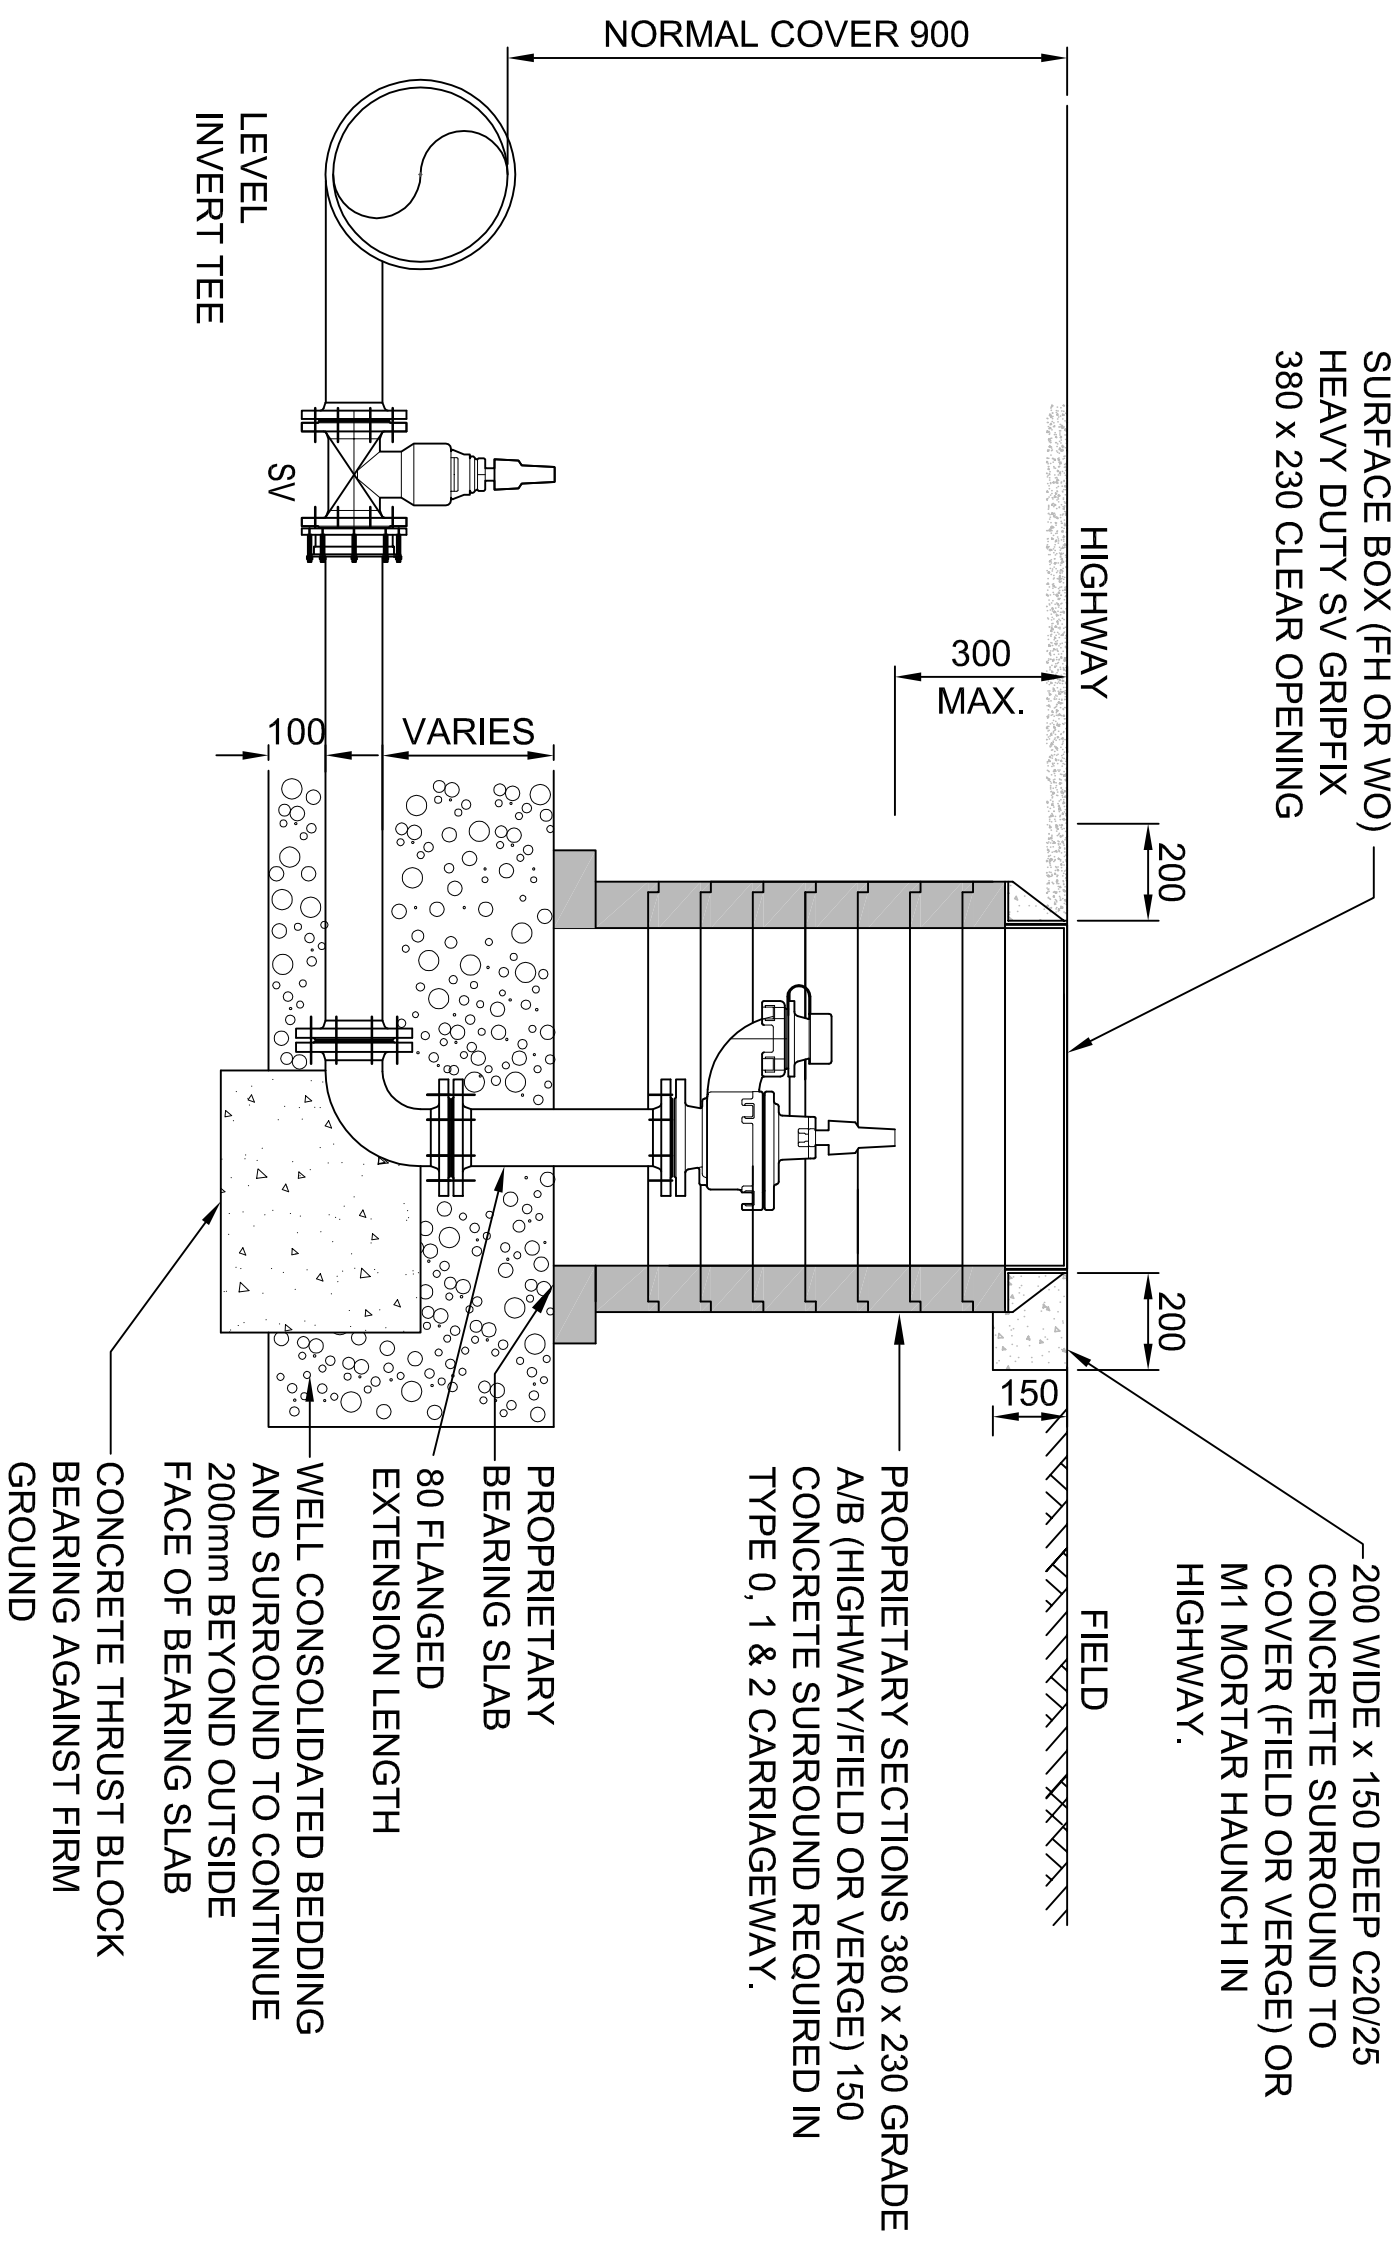

0	FINAL		K/H	ACB	GW	23/06/10
Row	Description	Datum	Checked	Approved	Date	

SOUTH EAST WATER PLC
ROCFORT RD
SNODLAND
KENT ME6 5AH

TEL: 0845 2235111
FAX: 01634 873910

TEL: 0845 2235111
FAX: 01634 873910

Project Name:

STANDARD DETAILS

Drawing Title:

WASHOUT OFF MAIN

Drawn By:	Checked By:	Approved By:	Date:
KLH	ACB	GW	23.06.10

Drawing No.:	Scale:	Sheet Size:	Rev.:
--------------	--------	-------------	-------